


# TRAVANCORE LATM - DRAFT TRAFFIC MANAGEMENT PLAN

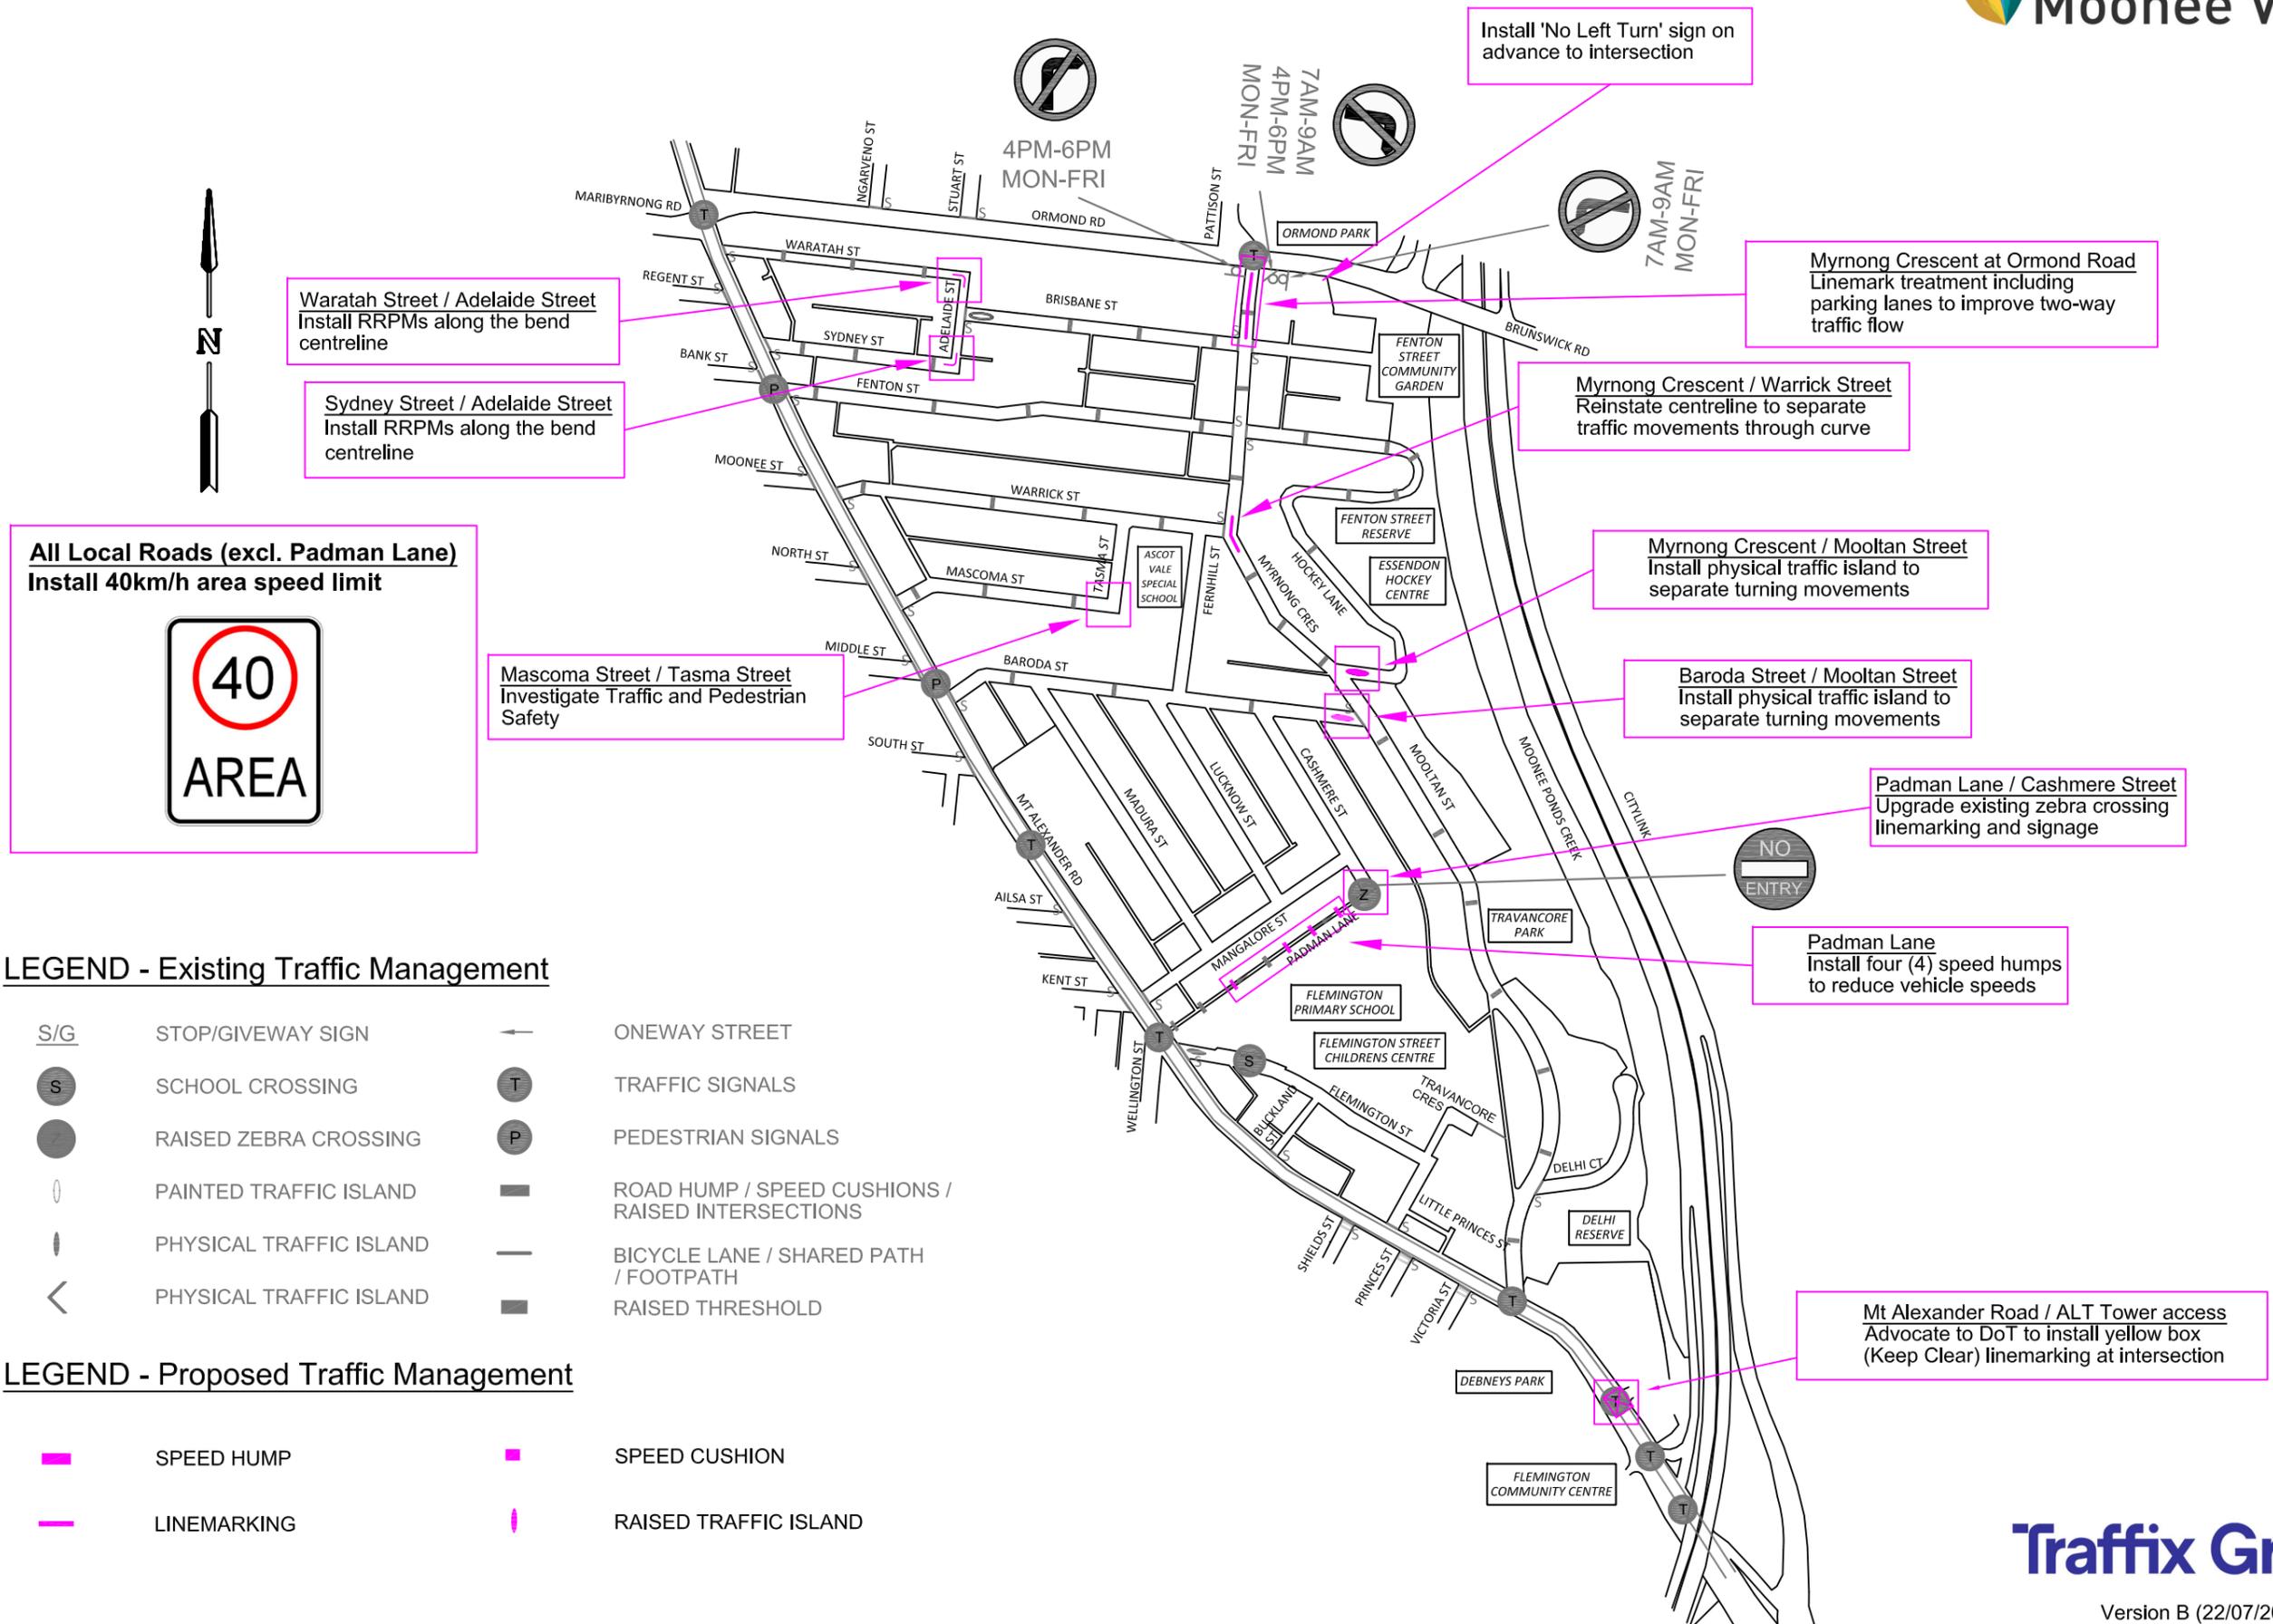

## LEGEND - Existing Traffic Management

	STOP/GIVEWAY SIGN		ONEWAY STREET
	SCHOOL CROSSING		TRAFFIC SIGNALS
	RAISED ZEBRA CROSSING		PEDESTRIAN SIGNALS
	PAINTED TRAFFIC ISLAND		ROAD HUMPS / SPEED CUSHIONS / RAISED INTERSECTIONS
	PHYSICAL TRAFFIC ISLAND		BICYCLE LANE / SHARED PATH / FOOTPATH
	PHYSICAL TRAFFIC ISLAND		RAISED THRESHOLD

## LEGEND - Proposed Traffic Management

	SPEED HUMPS		SPEED CUSHION
	LINEMARKING		RAISED TRAFFIC ISLAND